




**EXISTING UPPER FLOOR PLAN**  
 NORTH SCALE: 1/8" = 1'-0"

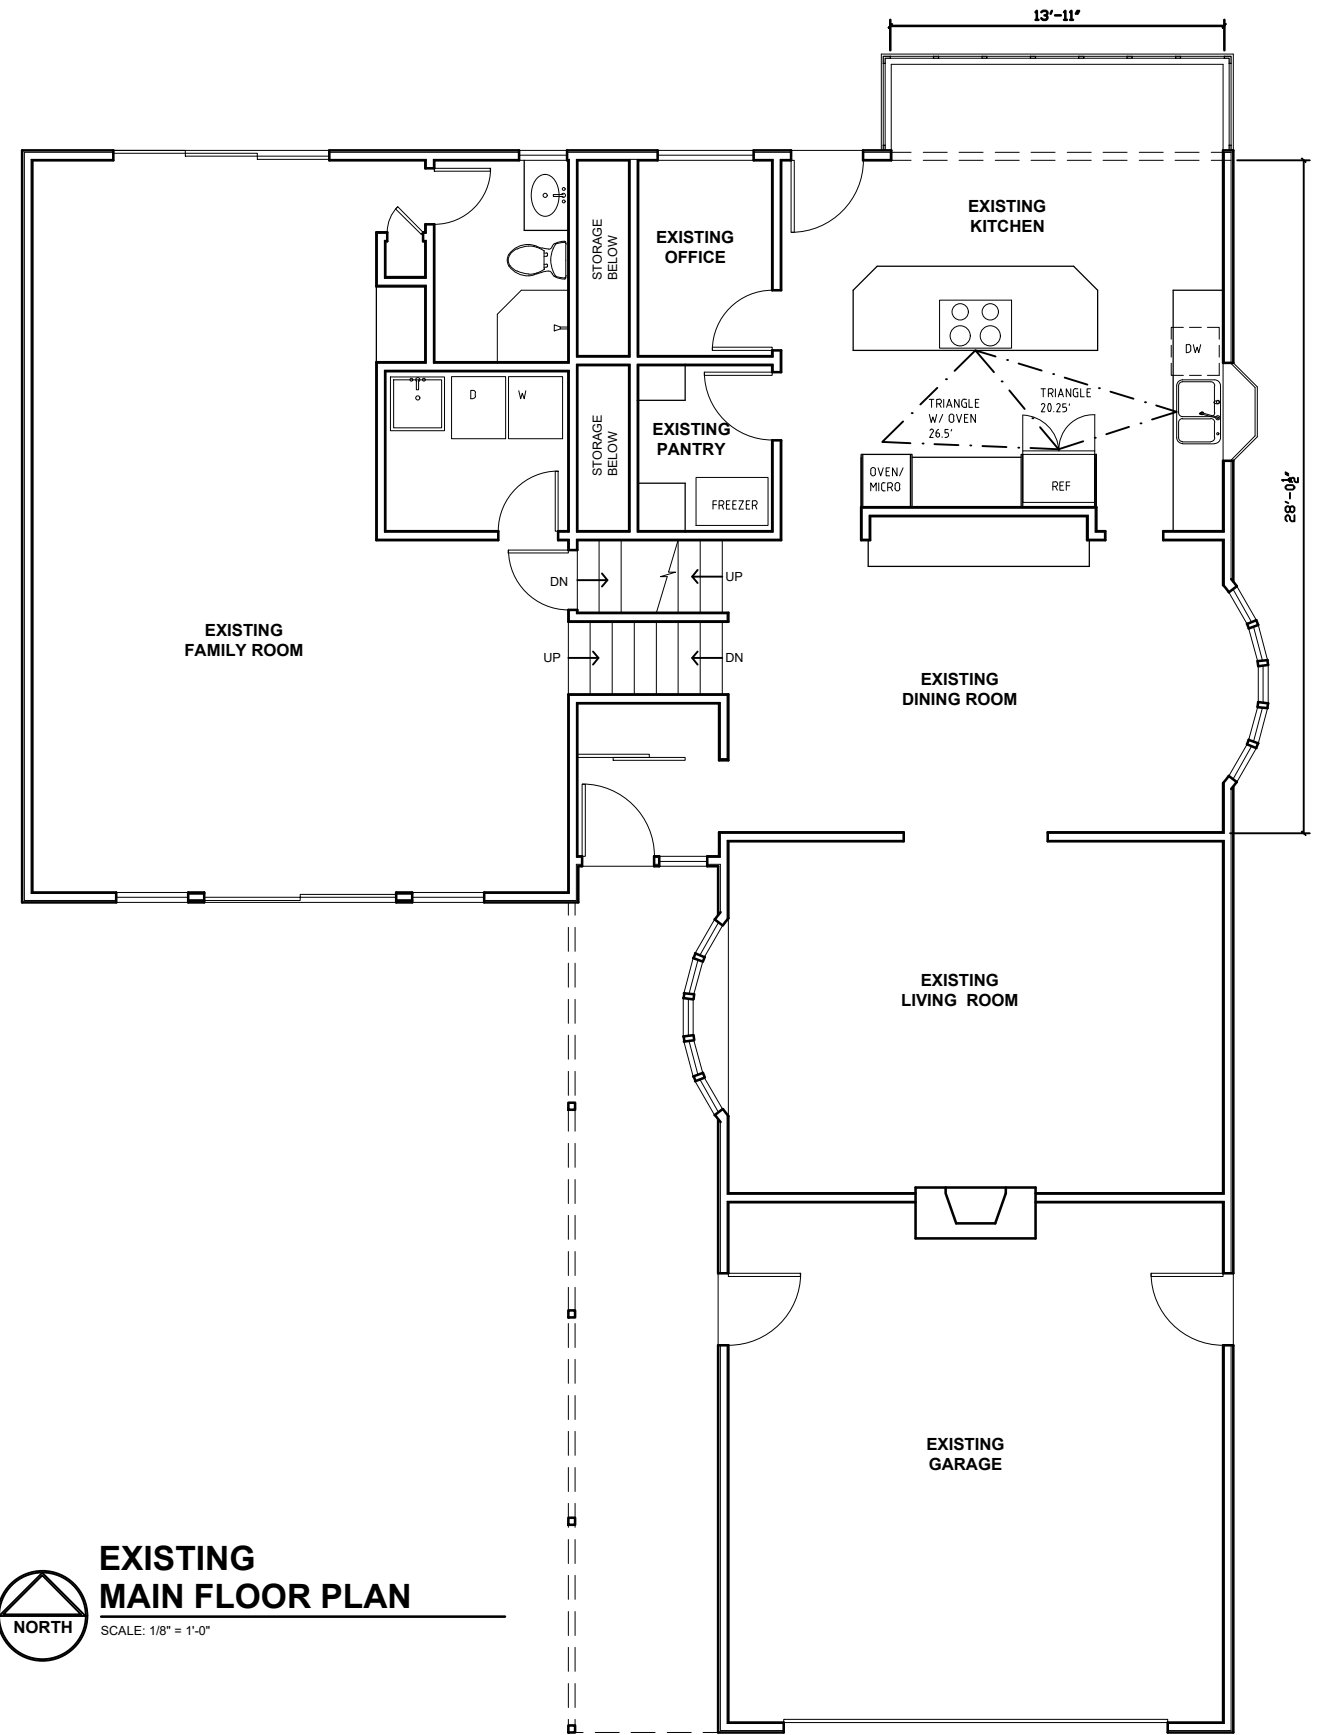

**EXISTING MAIN FLOOR PLAN**  
 NORTH SCALE: 1/8" = 1'-0"

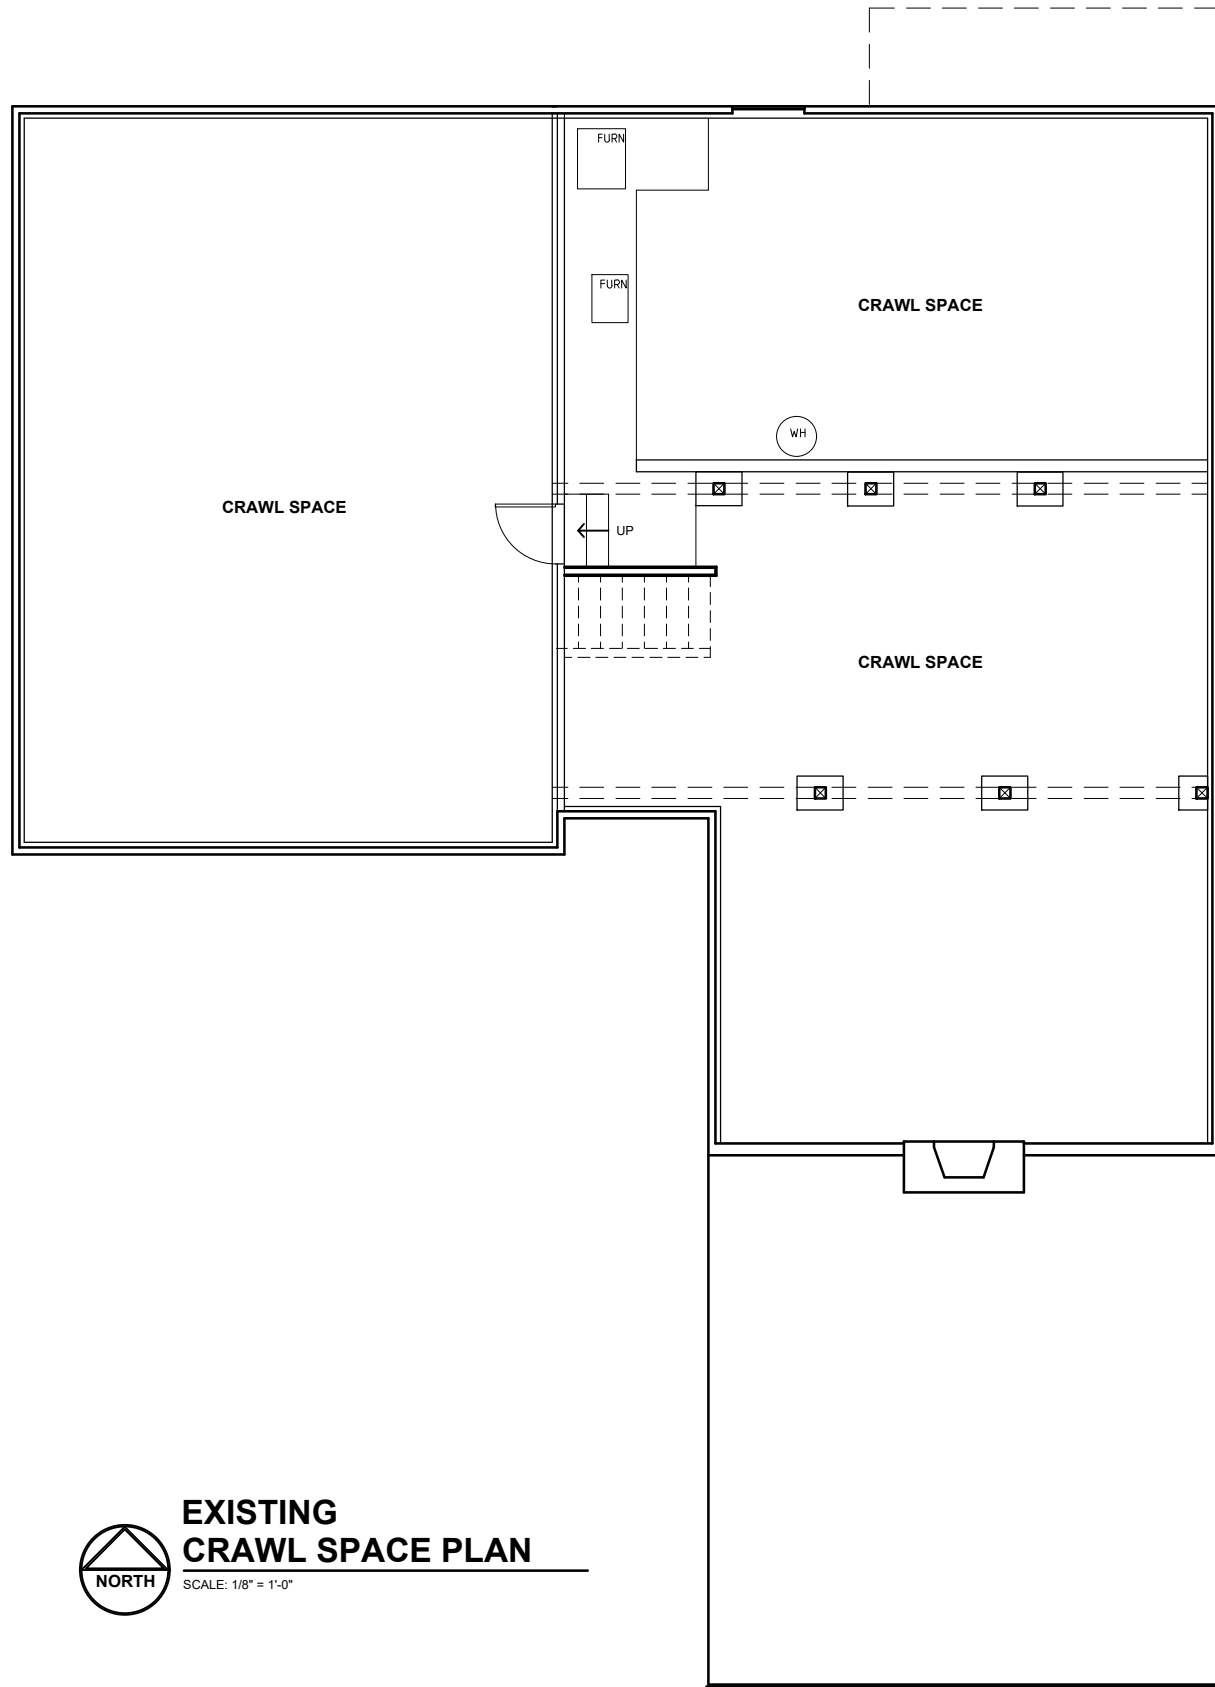

**EXISTING CRAWL SPACE PLAN**  
 SCALE: 1/8" = 1'-0"  
 NORTH

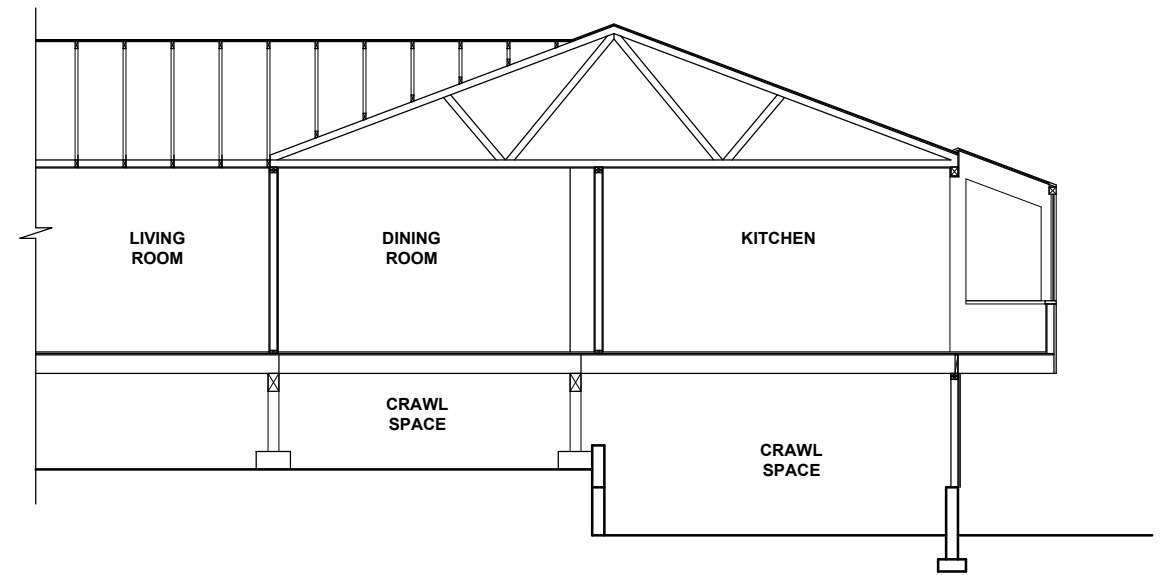

**EXISTING CRAWL SPACE PLAN**

SCALE: 1/8" = 1'-0"